


FORTY HALL CAFE

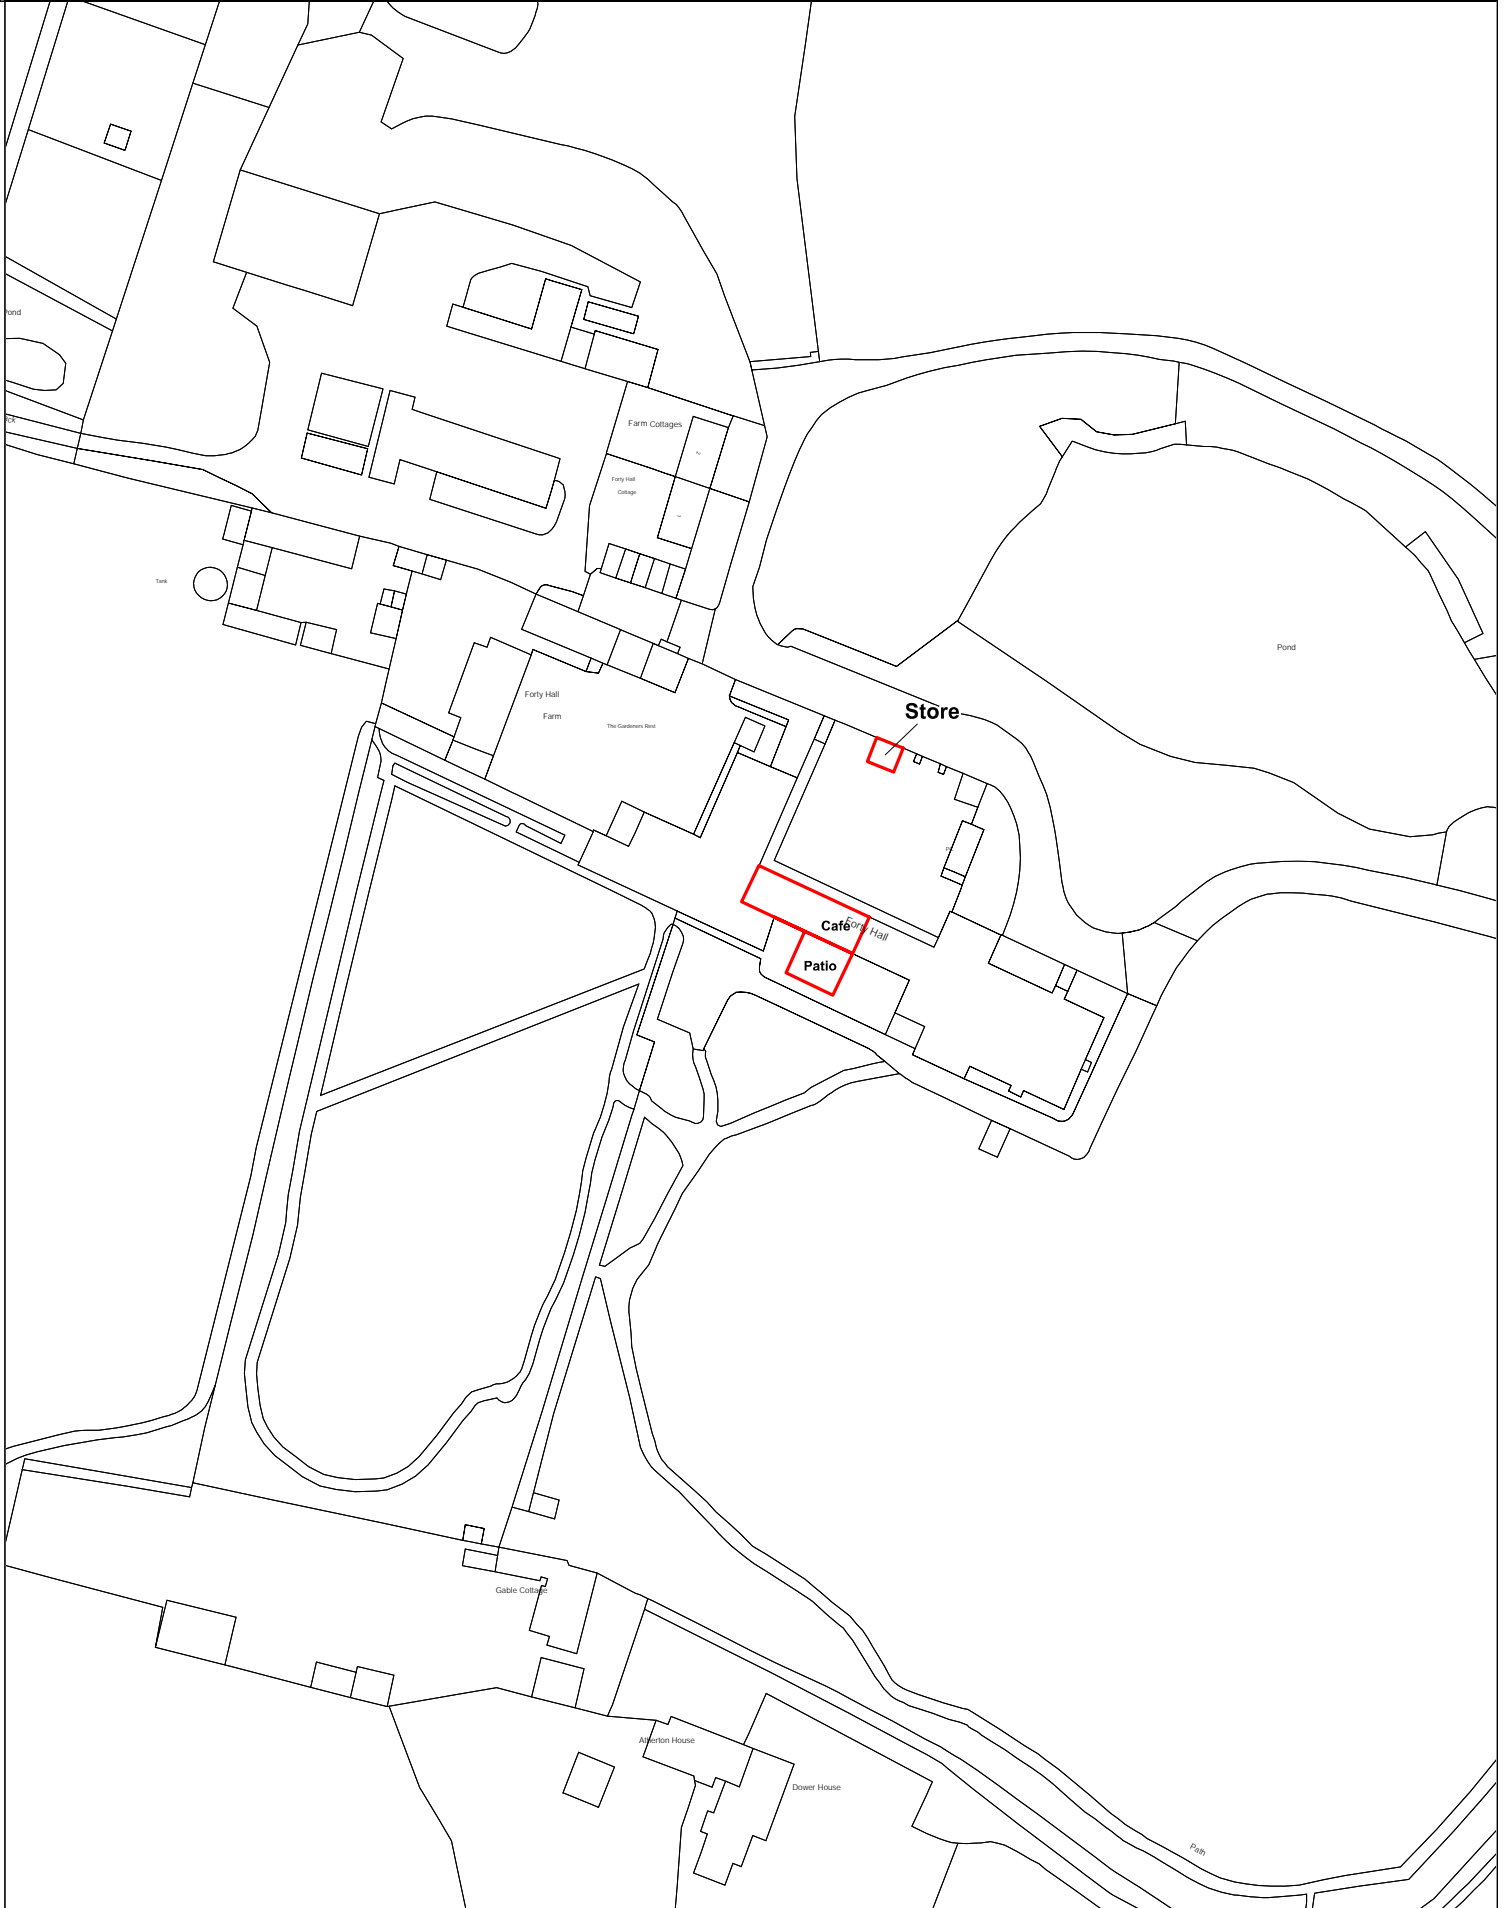

© Crown copyright
and database rights 2022
Ordnance Survey
Licence No. 100019820

Scale:- 1:1250
Paper Size:- A4
Date:- 03 October 2023
Map Produced By Asset Information Team/FH

